


LOCATION MAP
1 IN = 4,000 FT

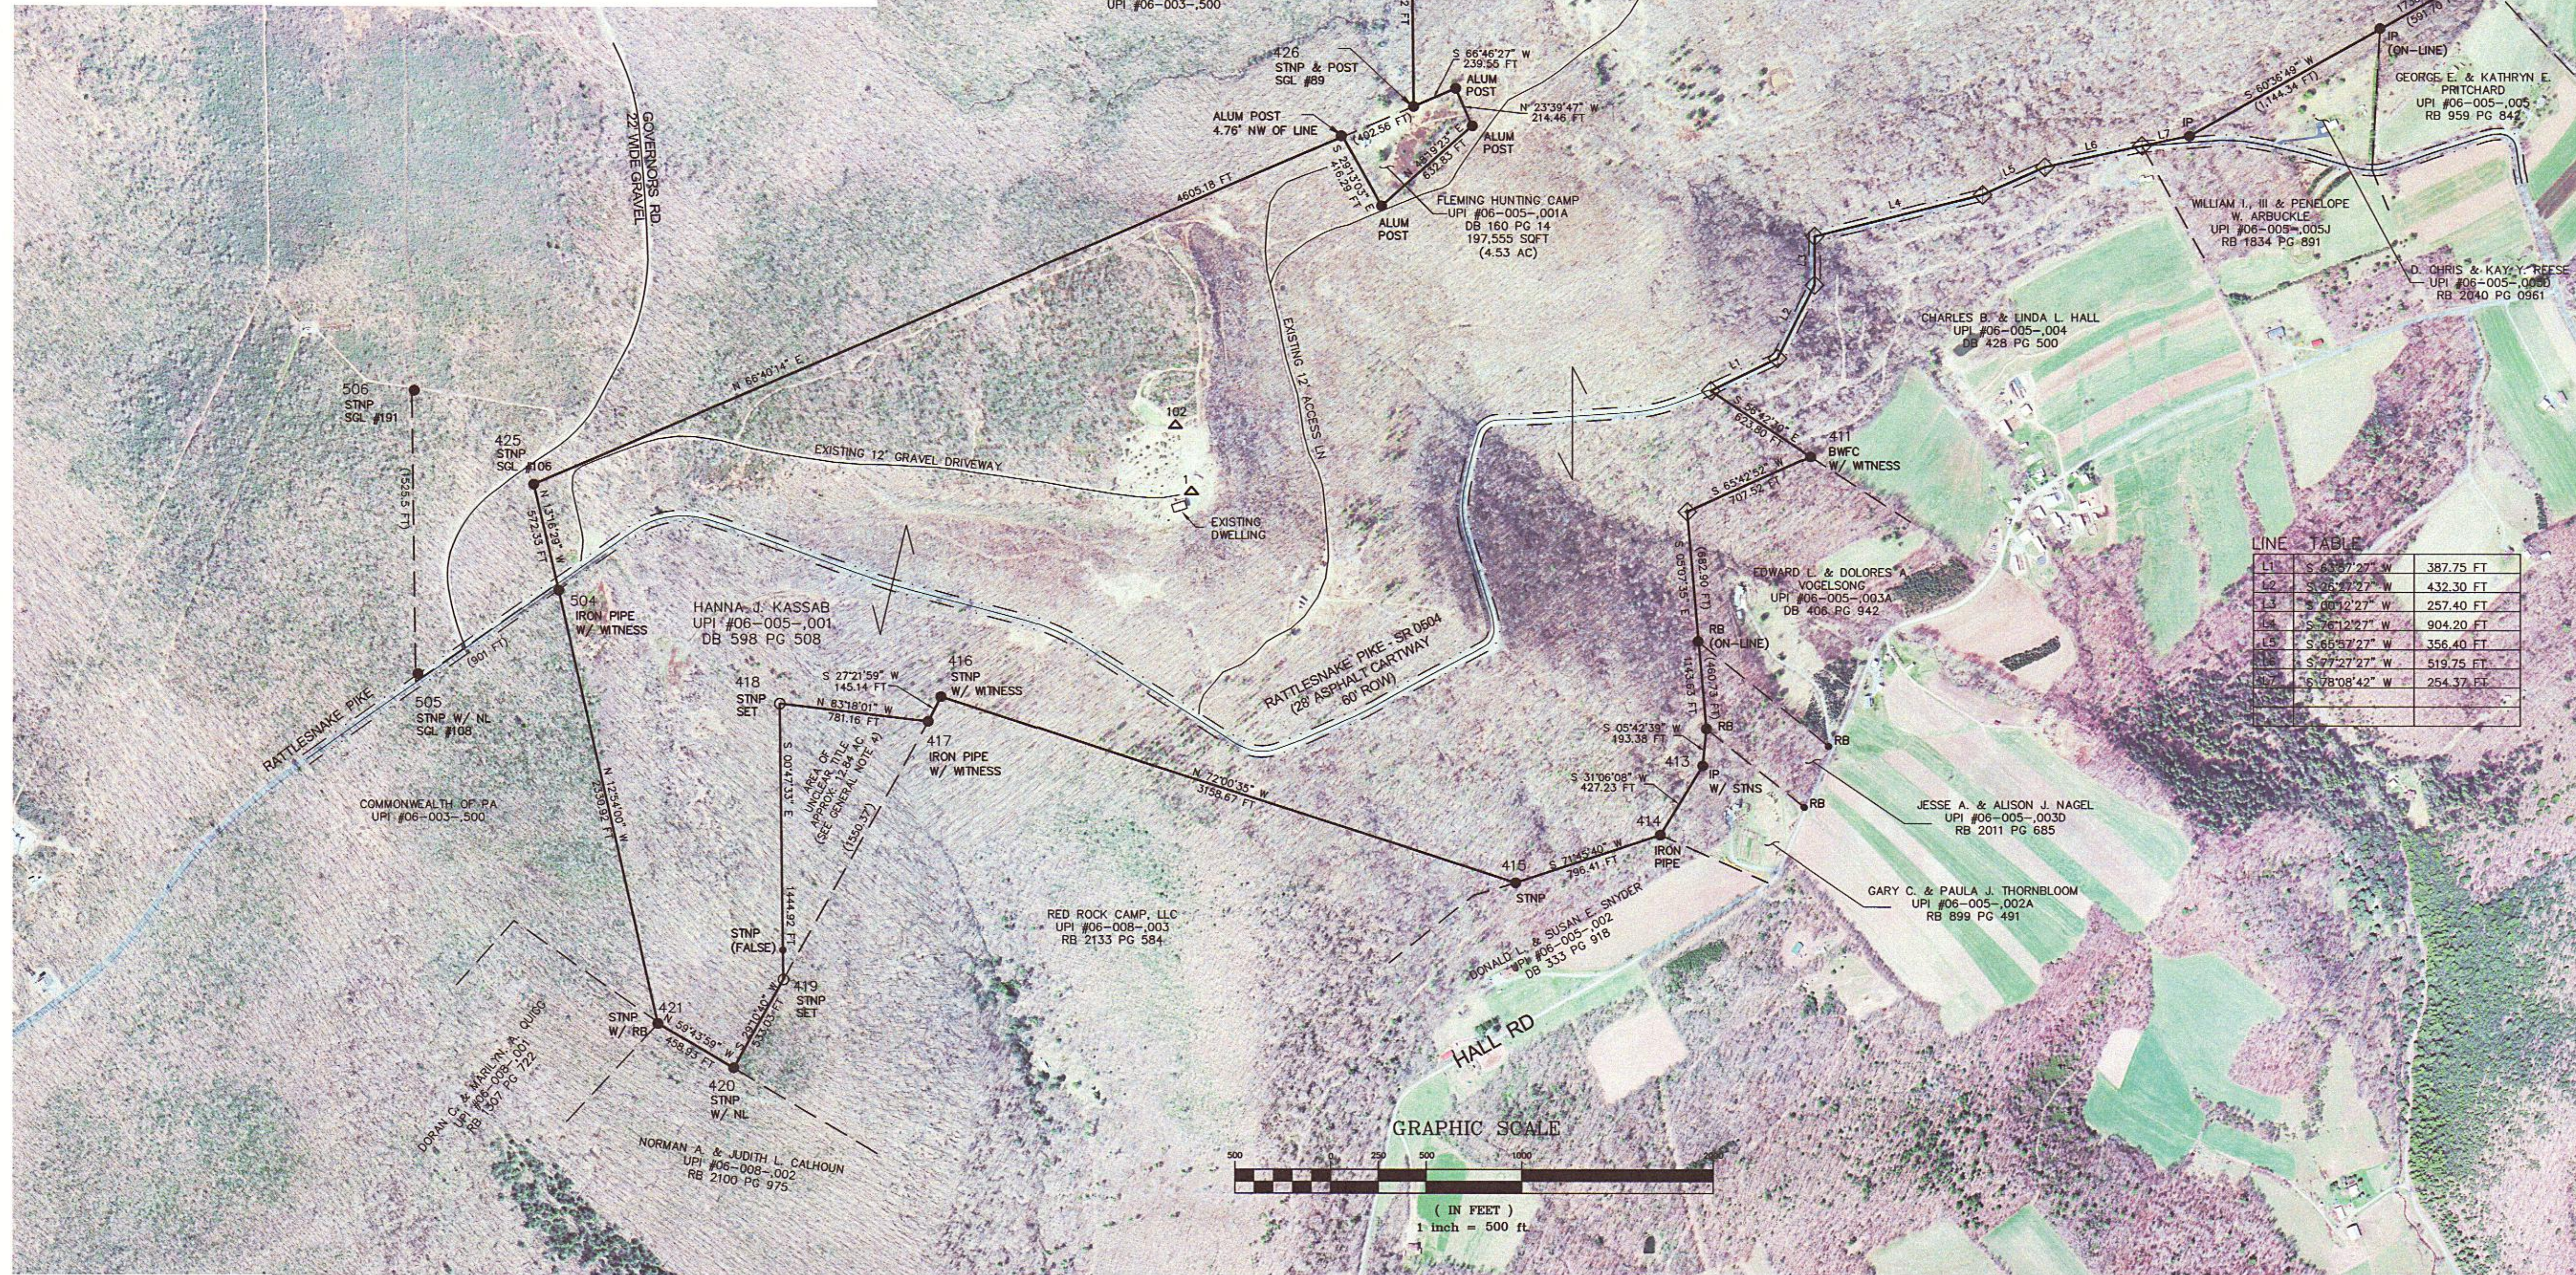

LINE NO.	BEARING	DISTANCE
11	S 63°27'27" W	387.75 FT
12	S 26°22'27" W	432.30 FT
13	S 66°12'27" W	257.40 FT
14	S 76°12'27" W	904.20 FT
15	S 65°27'27" W	356.40 FT
16	S 57°27'27" W	519.75 FT
17	S 6°08'42" W	254.37 FT

△	CONTROL POINT
●	PROPERTY CORNER FOUND
○	PROPERTY CORNER SET
◇	CALCULATED POINT
400 - 427	CORRESPONDS TO PHOTOGRAPHIC DOCUMENTATION
---	ADJOINER PROPERTY LINE
---	PROPERTY LINE (PER SURVEY LOCATIONS)

DRAWN BY: PRG, DAF	APPROVED BY: KAU JR.
DATE: 12 MAY 2015	PROJ. NO.: 14036
DWG.: HANNA KASSAB_2014.DWG	SURVEY BY: BLB, DAF
REVISIONS	

GENERAL NOTES:
 1.) STREET LOCATIONS WERE DIGITIZED FROM GEO-REFERENCED AERIAL PHOTOGRAPHY
 2.) AERIAL PHOTOGRAPHY WAS OBTAINED FROM PENNSYLVANIA SPATIAL DATA ACCESS - PASDA
 3.) THE NUMBERED PROPERTY CORNERS REPRESENT PHOTOGRAPHS DEPICTING THAT SPECIFIC PROPERTY CORNER
 4.) A 12.84 ± ACRE TRIANGULAR SHAPED AREA OF LAND EXISTS ADJACENT TO THE SOUTH WESTERN PORTION OF THE SUBJECT PROPERTY (UPI: 06-005-001). PRELIMINARY INVESTIGATIONS PROVIDE FOR AN UNCLEAR SOURCE OF TITLE FOR THE AREA IN QUESTION, AND DO NOT SUPPORT EITHER DEPICTED ADJOINING PROPERTY AS HOLDING "CLEAR TITLE" TO THE 12.84 ± ACRE AREA IN QUESTION.

ACREAGE	LEGAL DESCRIPTION (DEED, RB 598 PG 508)
710 ± AC	
790.69 AC	GROSS ACREAGE PER FIELD SURVEY
- 10.71 ± AC	RATTLESNAKE PIKE (7,780 LF X 60 FT R.O.W.)
- 2.14 ± AC	RATTLESNAKE PIKE (3,112 LF X 30 FT R.O.W.)
777.84 ± AC	CALCULATED NET ACREAGE

KERRY A. UHLER & ASSOCIATES, INC.
 SURVEYING & ENGINEERING
 140 W. HIGH ST.
 814-355-0432 BELLEFONTE, PA 16823 570-748-7510

PROJECT: SURVEY OF LANDS OF HANNAH J. KASSAB
 UNION TOWNSHIP, CENTRE COUNTY, PA

SHEET NAME: BOUNDARY SURVEY SHEET NO.: 1 OF 1